


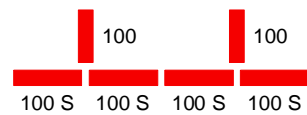
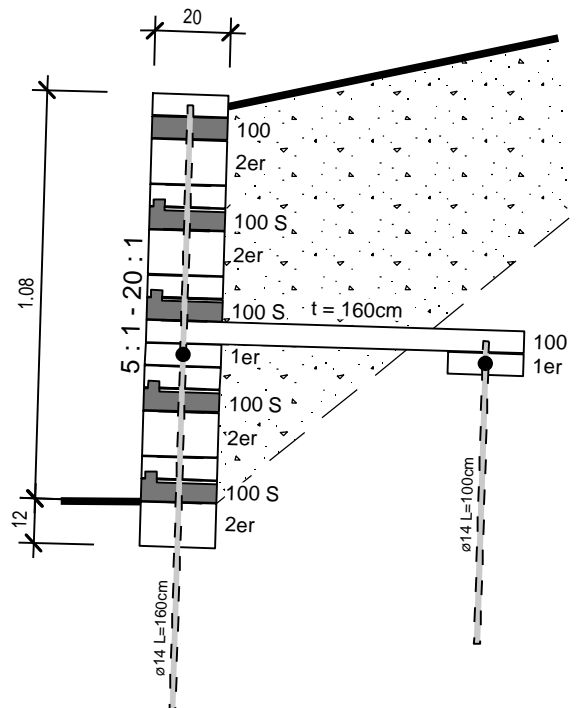
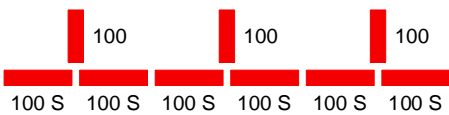


1:20


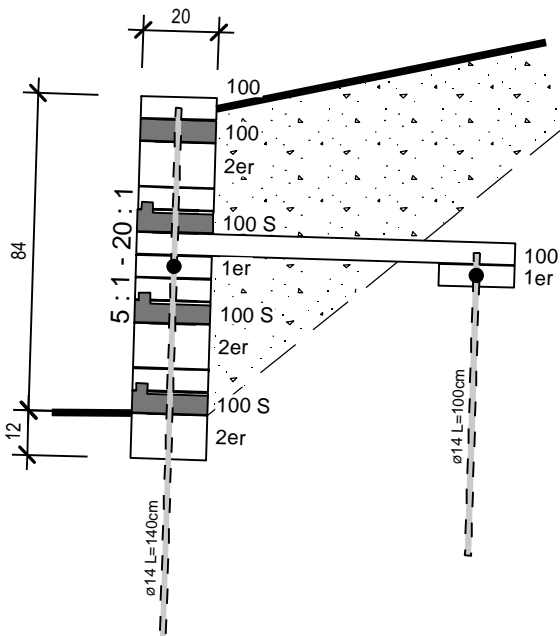


30.04.2012

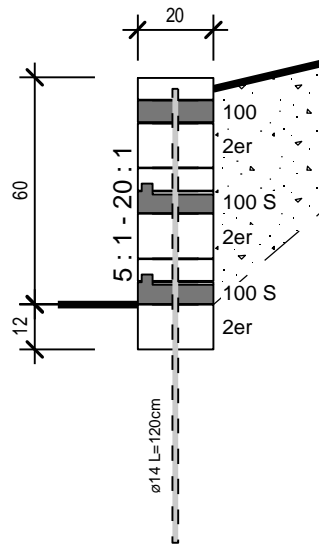

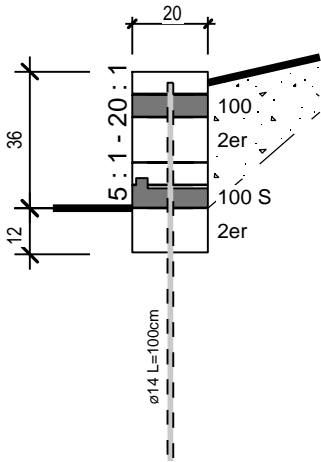

1:20

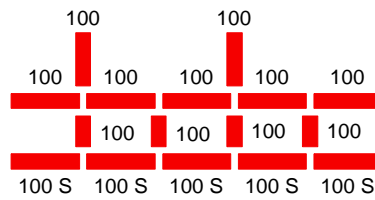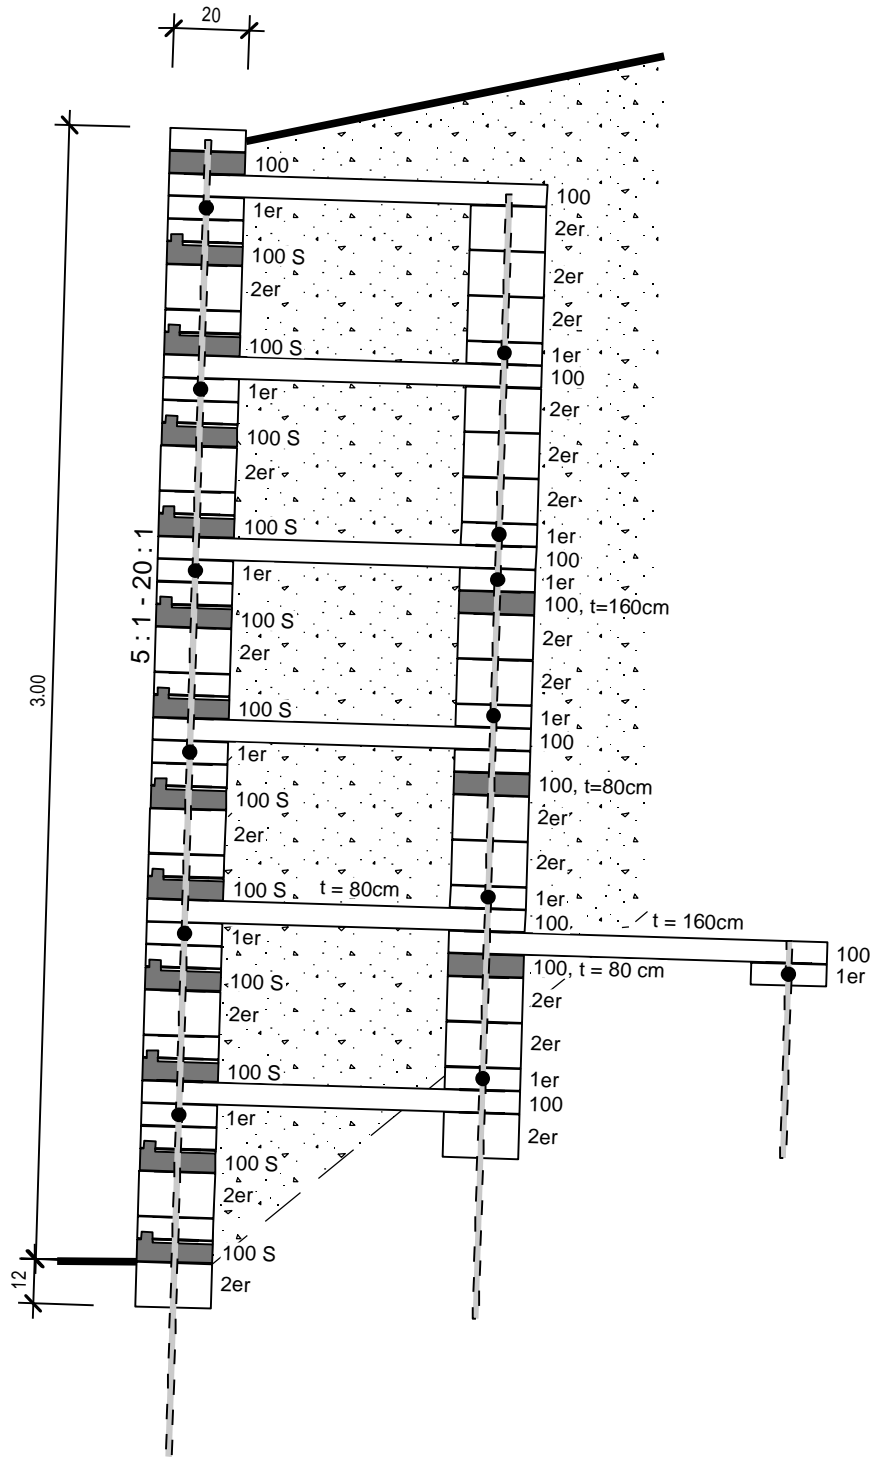

30.04.2012